




Copyright © John C. Raby & Associates

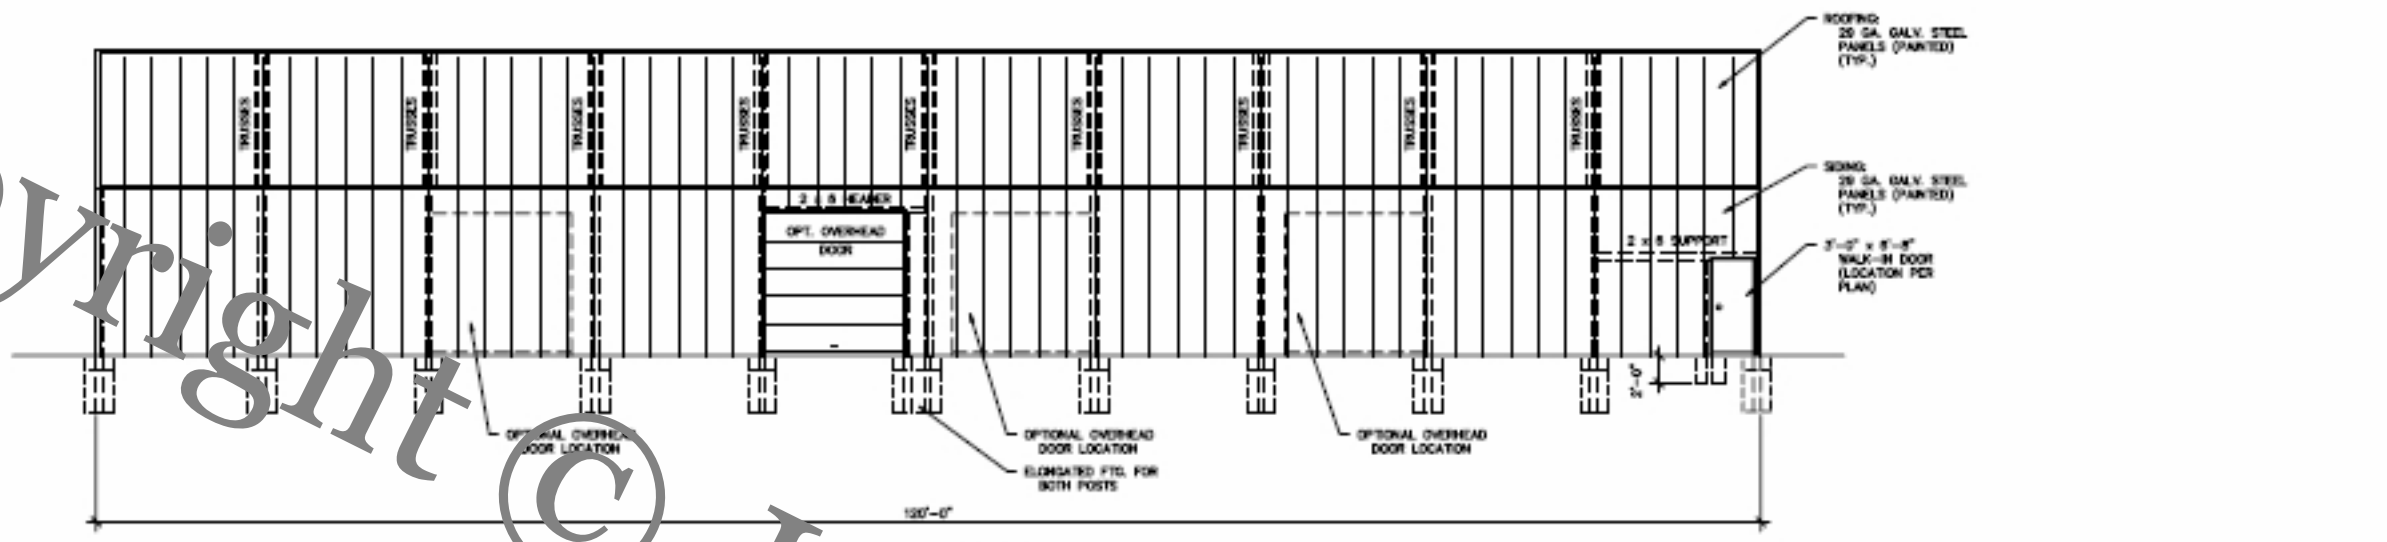

RIGHT-SIDE ELEVATION
SCALE: 1/8" = 1'-0"

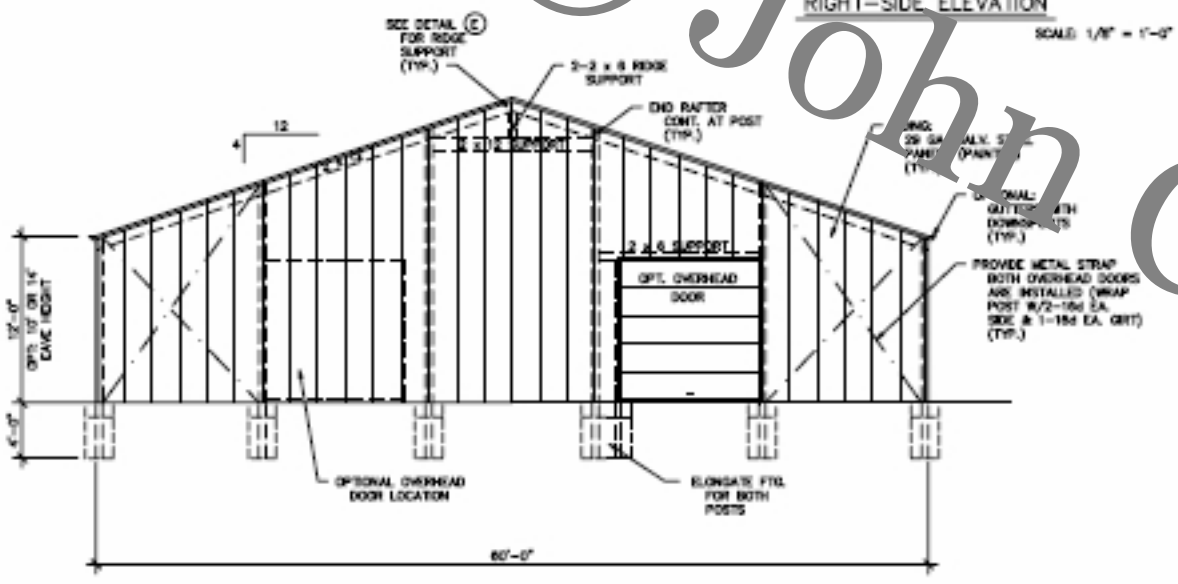


REAR ELEVATION
SCALE: 1/8" = 1'-0"

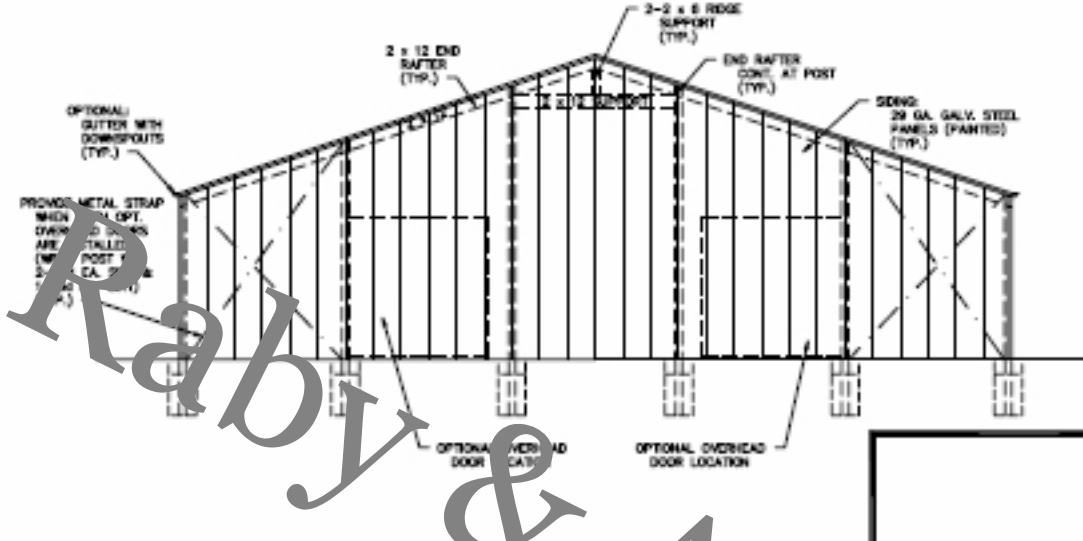

FRONT ELEVATION
SCALE: 1/8" = 1'-0"

NOTE: DOOR SIZE VARIES WITH EAVE HEIGHT SEE BLDG. NOTE 4

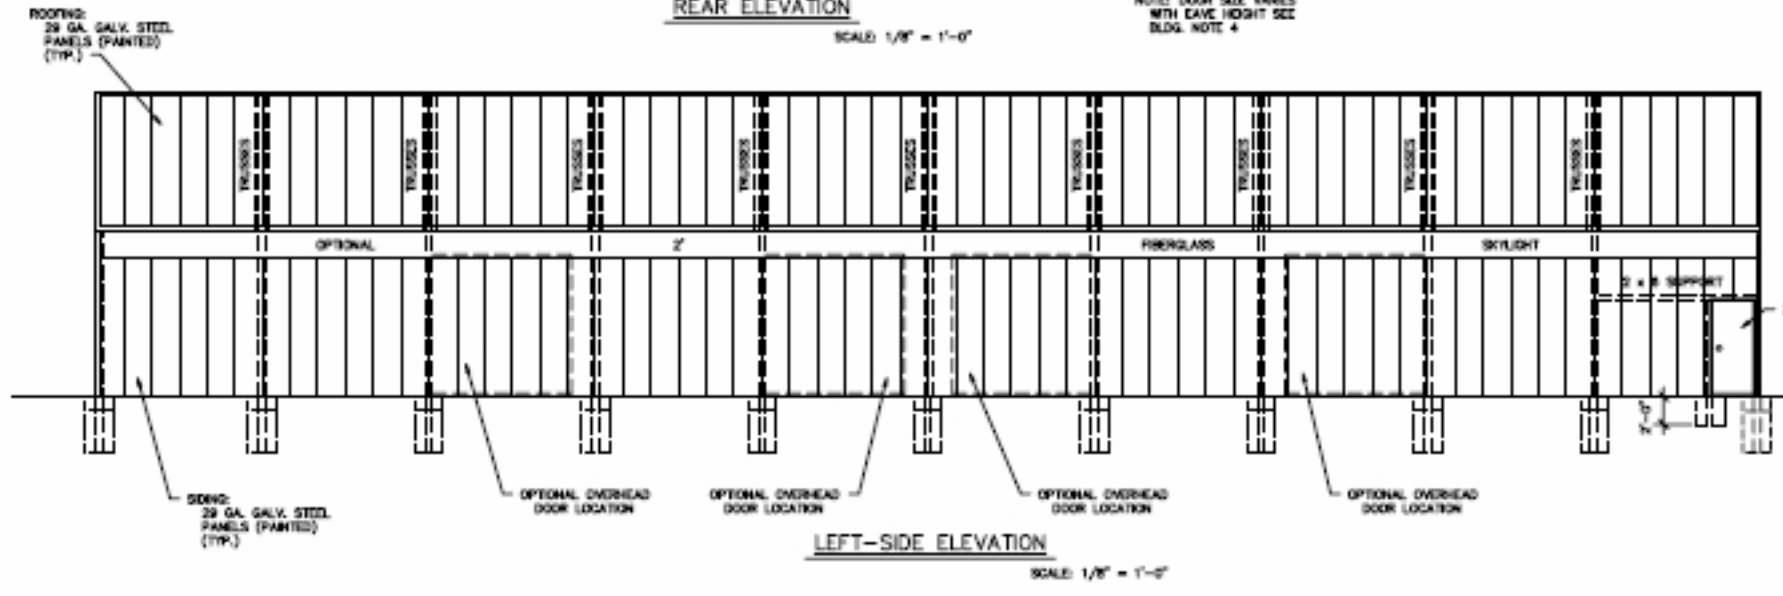

LEFT-SIDE ELEVATION
SCALE: 1/8" = 1'-0"

DO NOT SCALE DIMENSIONS FROM BLUEPRINTS

NO.	REVISION	DATE
JOHN C. RABY & ASSOCIATES CIVIL & STRUCTURAL ENGINEERS P.O. BOX 505 REPUBLIC WA. 99166 509-775-2552		
JOB NAME:		
FOR:		
DATE:	SCALE:	DRAWN BY:
		SHEET: