



Copyright

John C. Raby & Associates

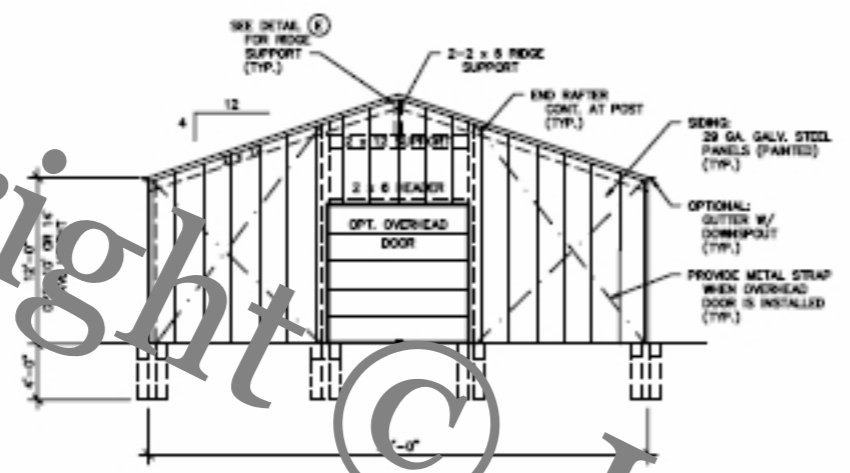


FRONT ELEVATION
SCALE: 1/8" = 1'-0"


NOTE:
DOOR SIZE VARIES W/
FAIR HEIGHT SEE
BLDG. NOTE 4

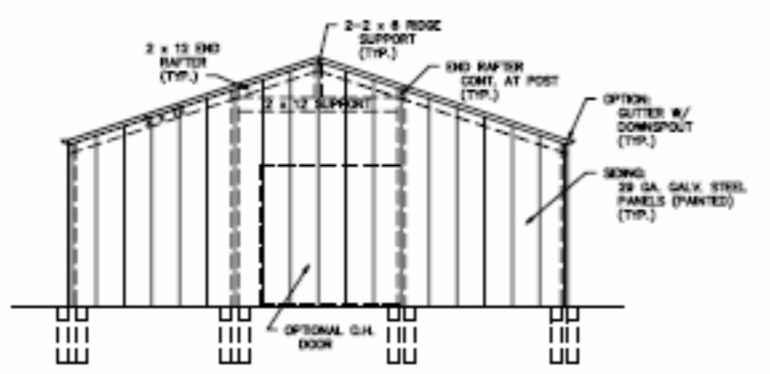

REAR ELEVATION
SCALE: 1/8" = 1'-0"

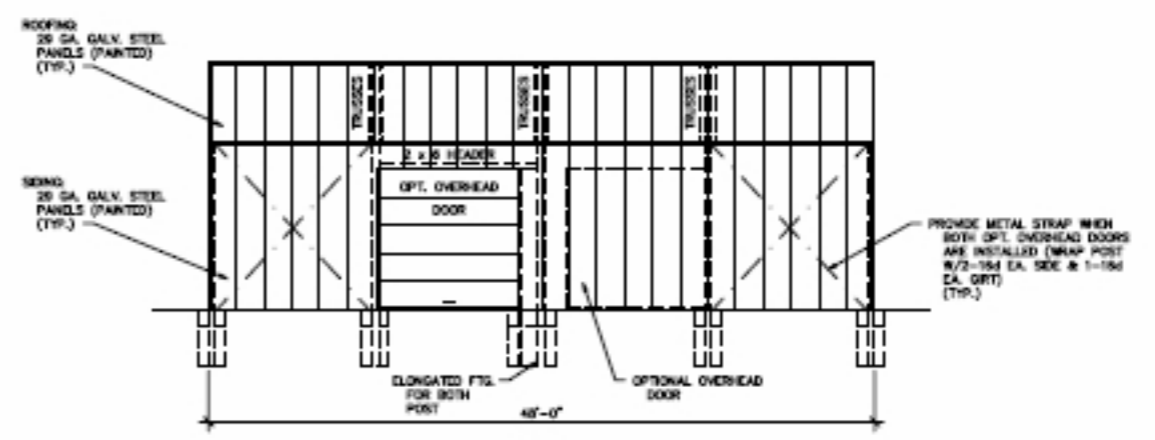

RIGHT-SIDE ELEVATION
SCALE: 1/8" = 1'-0"

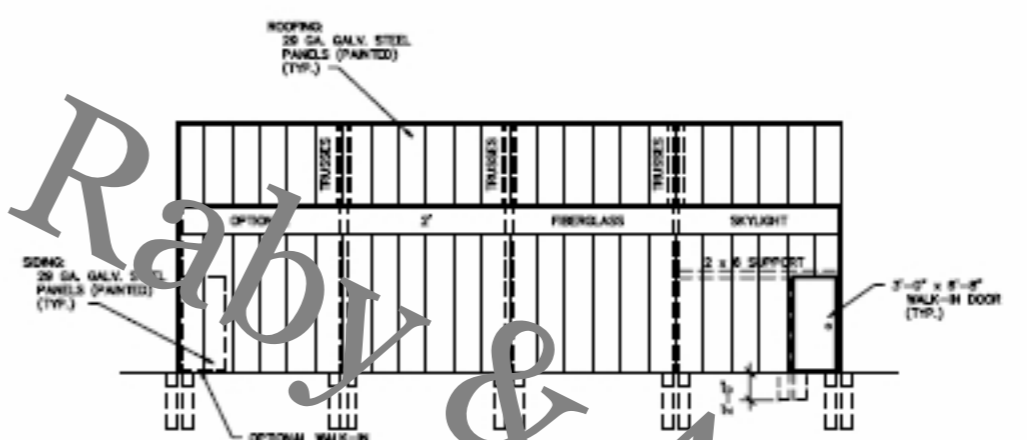

LEFT-SIDE ELEVATION
SCALE: 1/8" = 1'-0"

NO.			REVISION			BY		
JOHN C. RABY & ASSOCIATES CIVIL & STRUCTURAL ENGINEERS P.O. BOX 505 REPUBLIC WA. 99166 509-775-2552								
JOB NAME:								
FOR:								
DATE:			SCALE:			DRAWN BY:		
SHEET:								

DO NOT SCALE DIMENSIONS FROM BLUEPRINTS