



GRADING AND DRAINAGE DETAILS


JOEL EISENBERG AIRPORT EXPANSION
ISLAND COUNTY, WASHINGTON

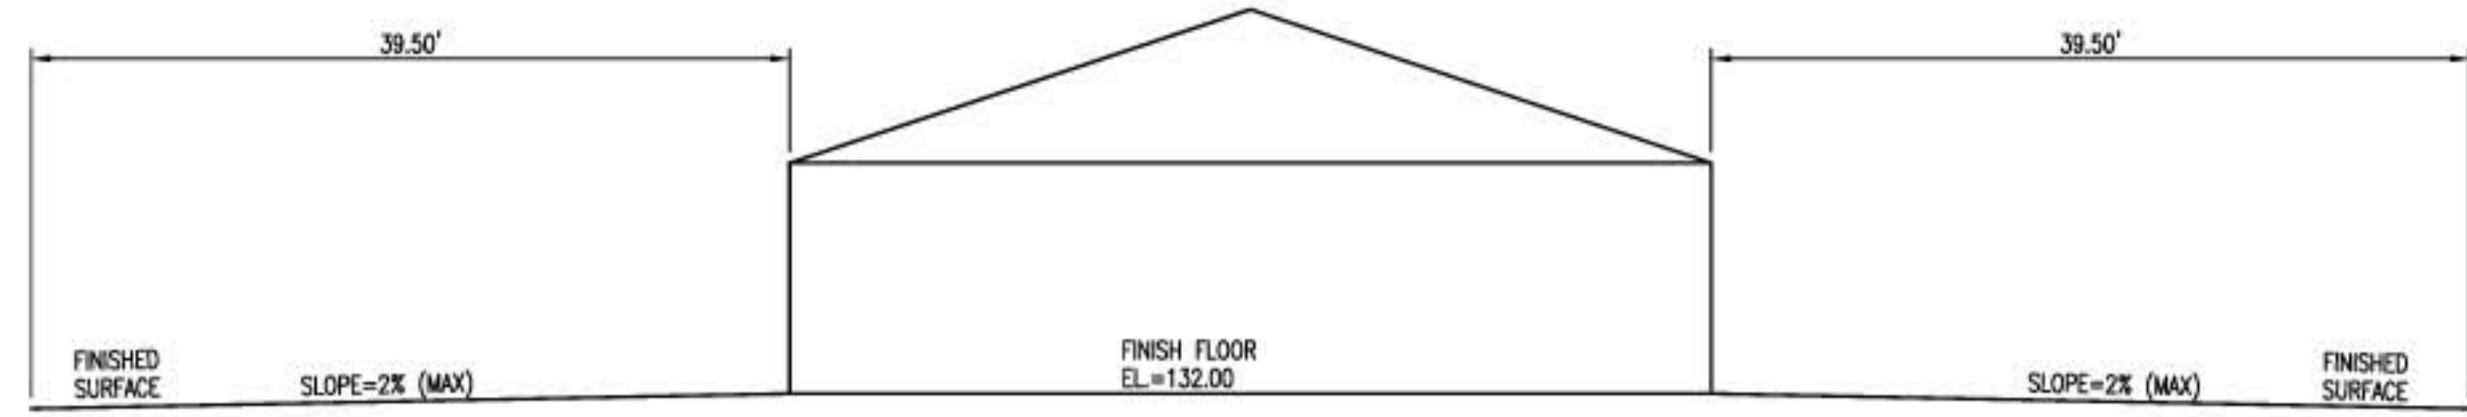


DRIVEWAY SECTION
SCALE: 1"=10'(H)
1"=10'(V)

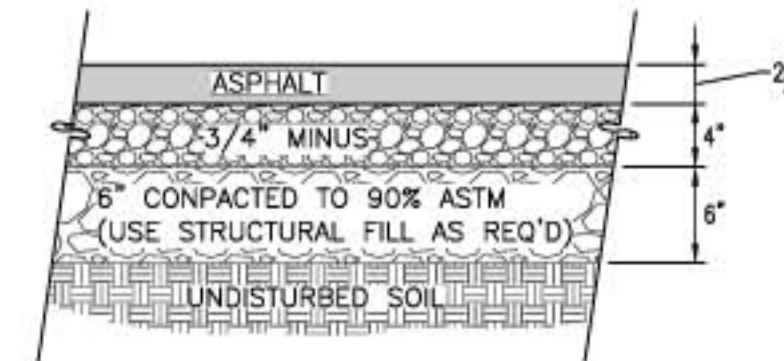


TYPICAL PAVING SECTION
SCALE: 1"=1'

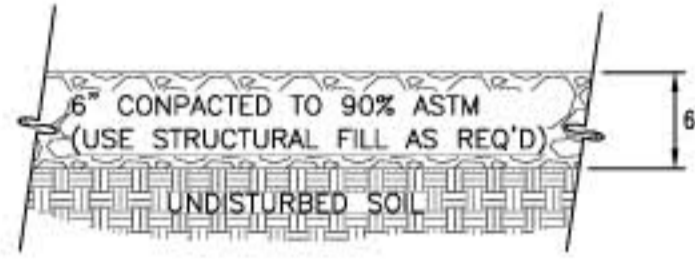


TYPICAL GRAVEL DRIVE SECTION
SCALE: 1"=1'

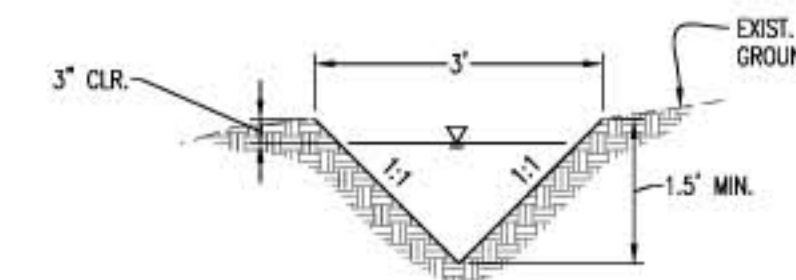


V-DITCH DETAIL (X)
SCALE: 1"=2'

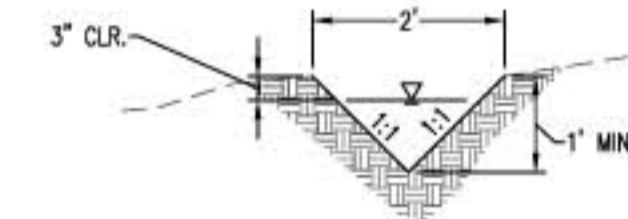


V-DITCH DETAIL (Z)
SCALE: 1"=2'

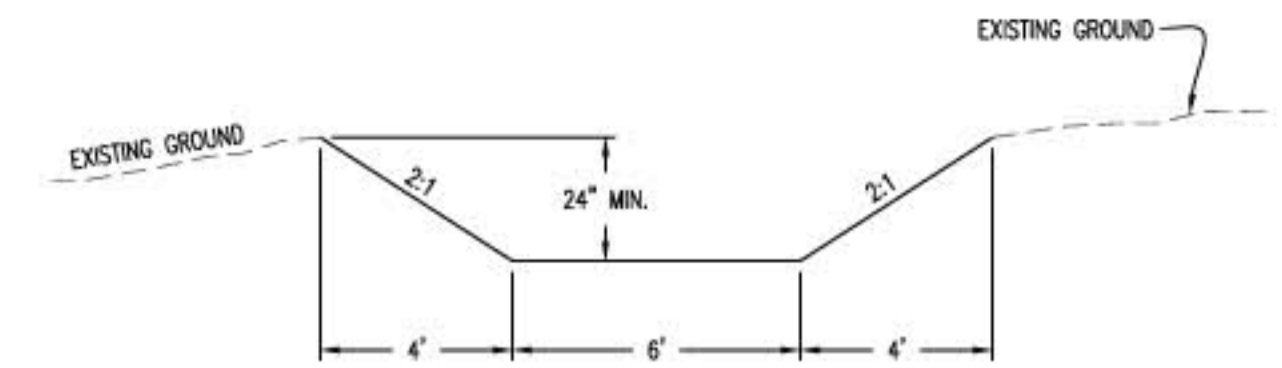


INTERCEPTOR DITCH DETAIL (B)
SCALE: 1"=4'

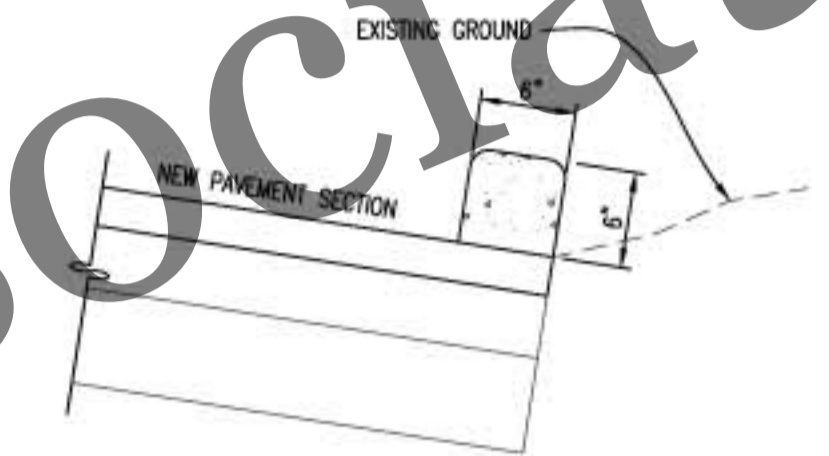


TEMPORARY CURB DETAIL (Y)
SCALE: 1"=2'

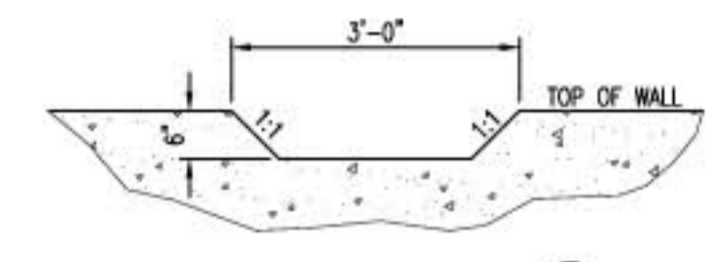


OVERFLOW WIER (T)
SCALE: 1"=2'

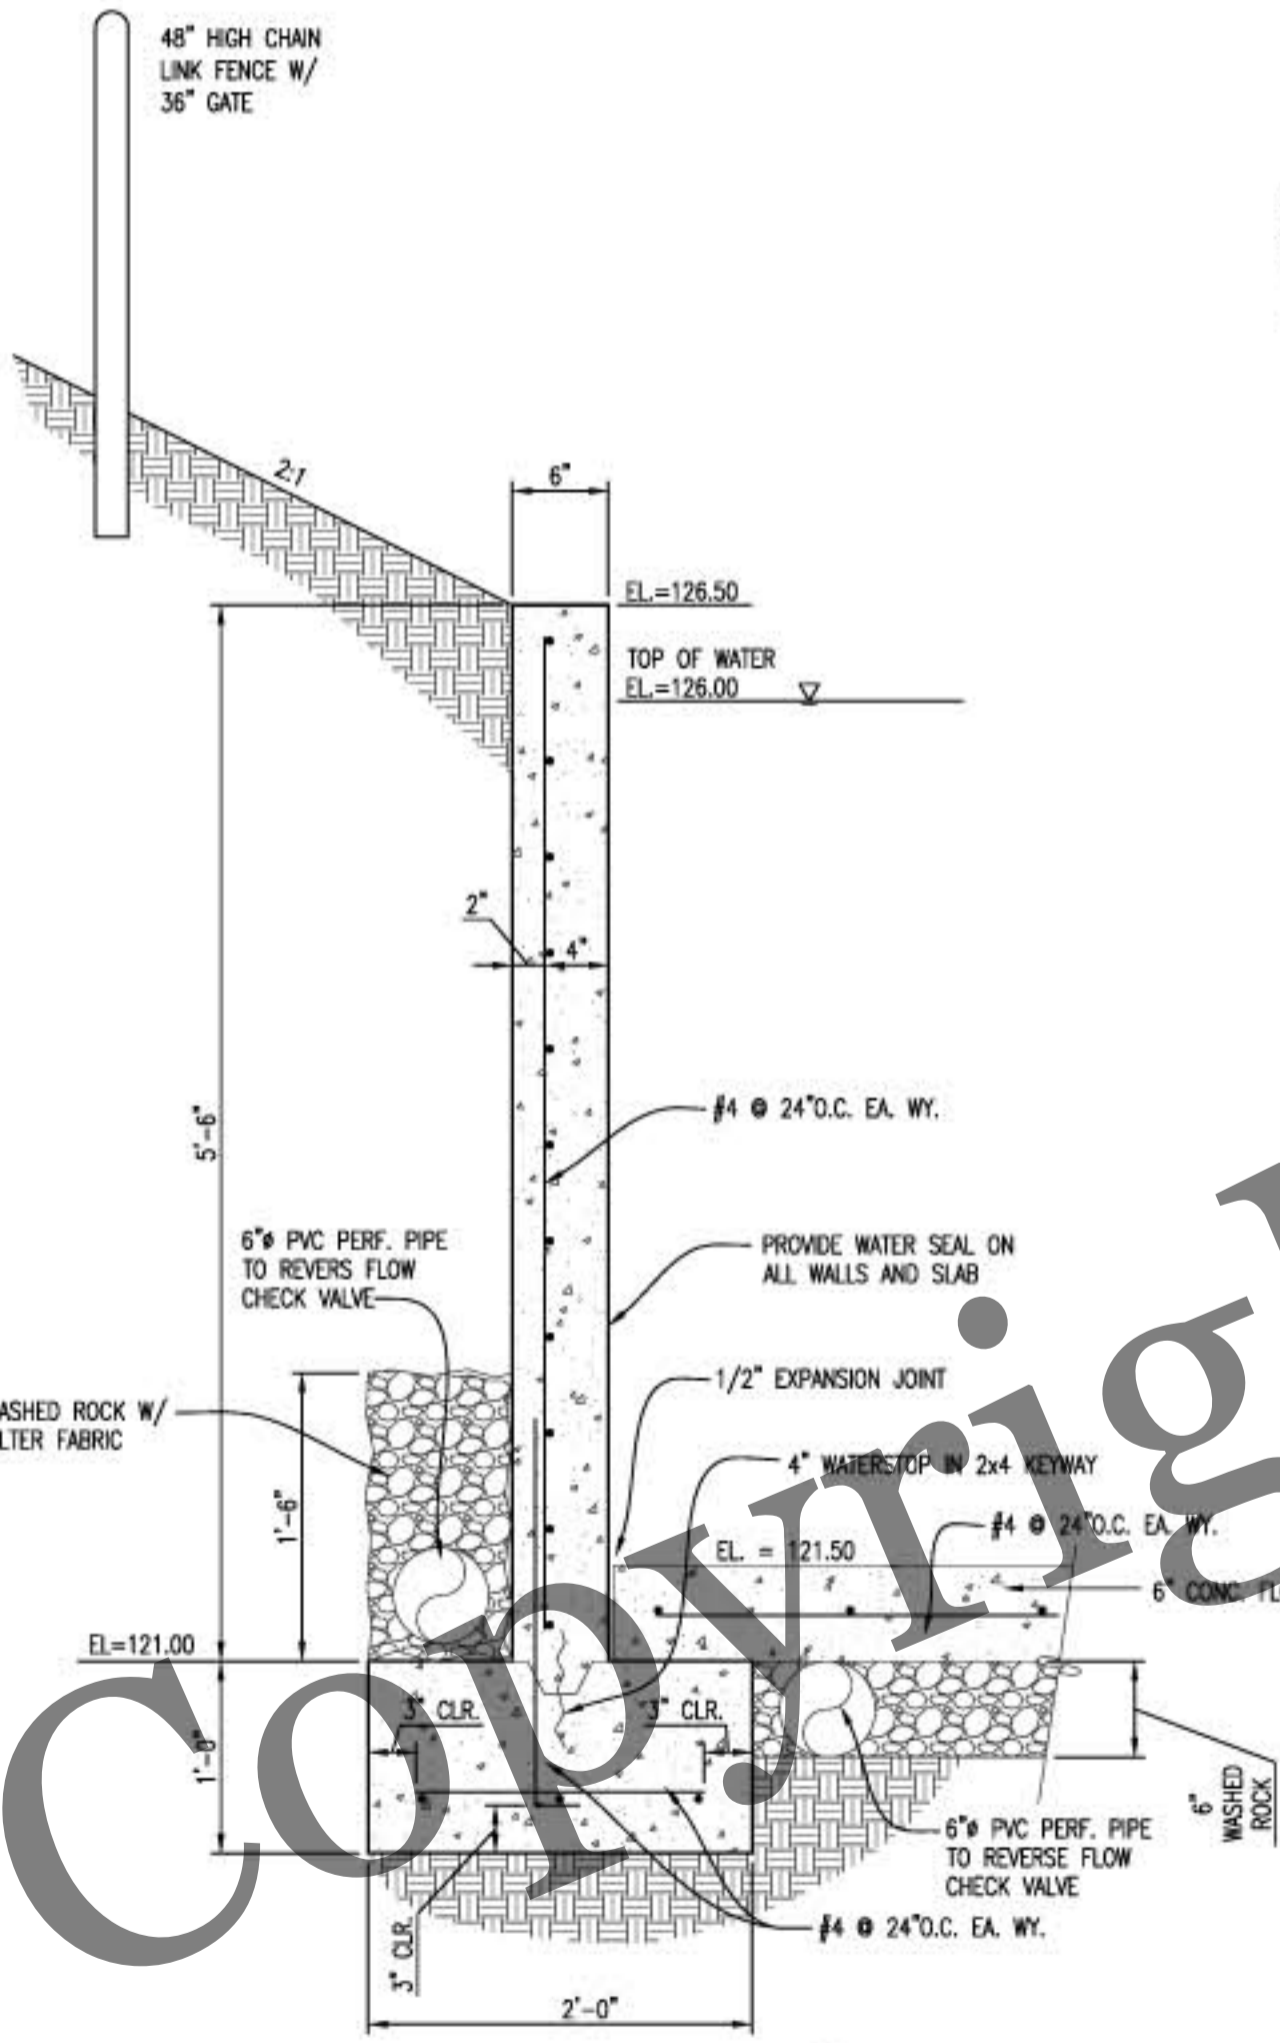

RETENTION POND DETAIL (S)
SCALE: 1/2"=1'-0"

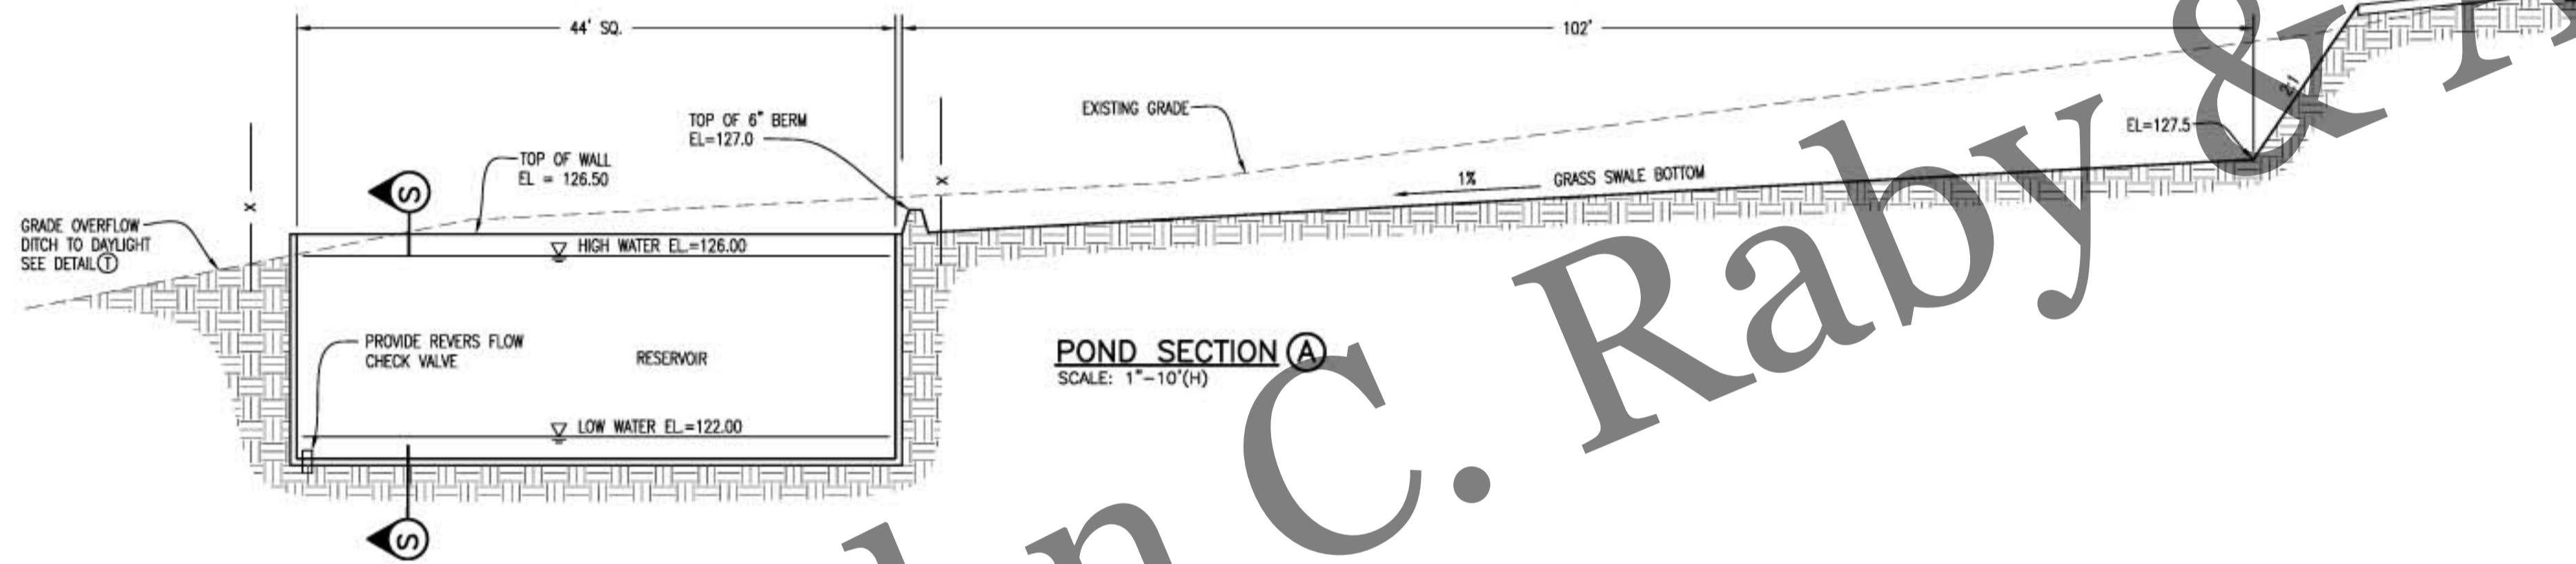

POND SECTION (A)
SCALE: 1"=10'(H)

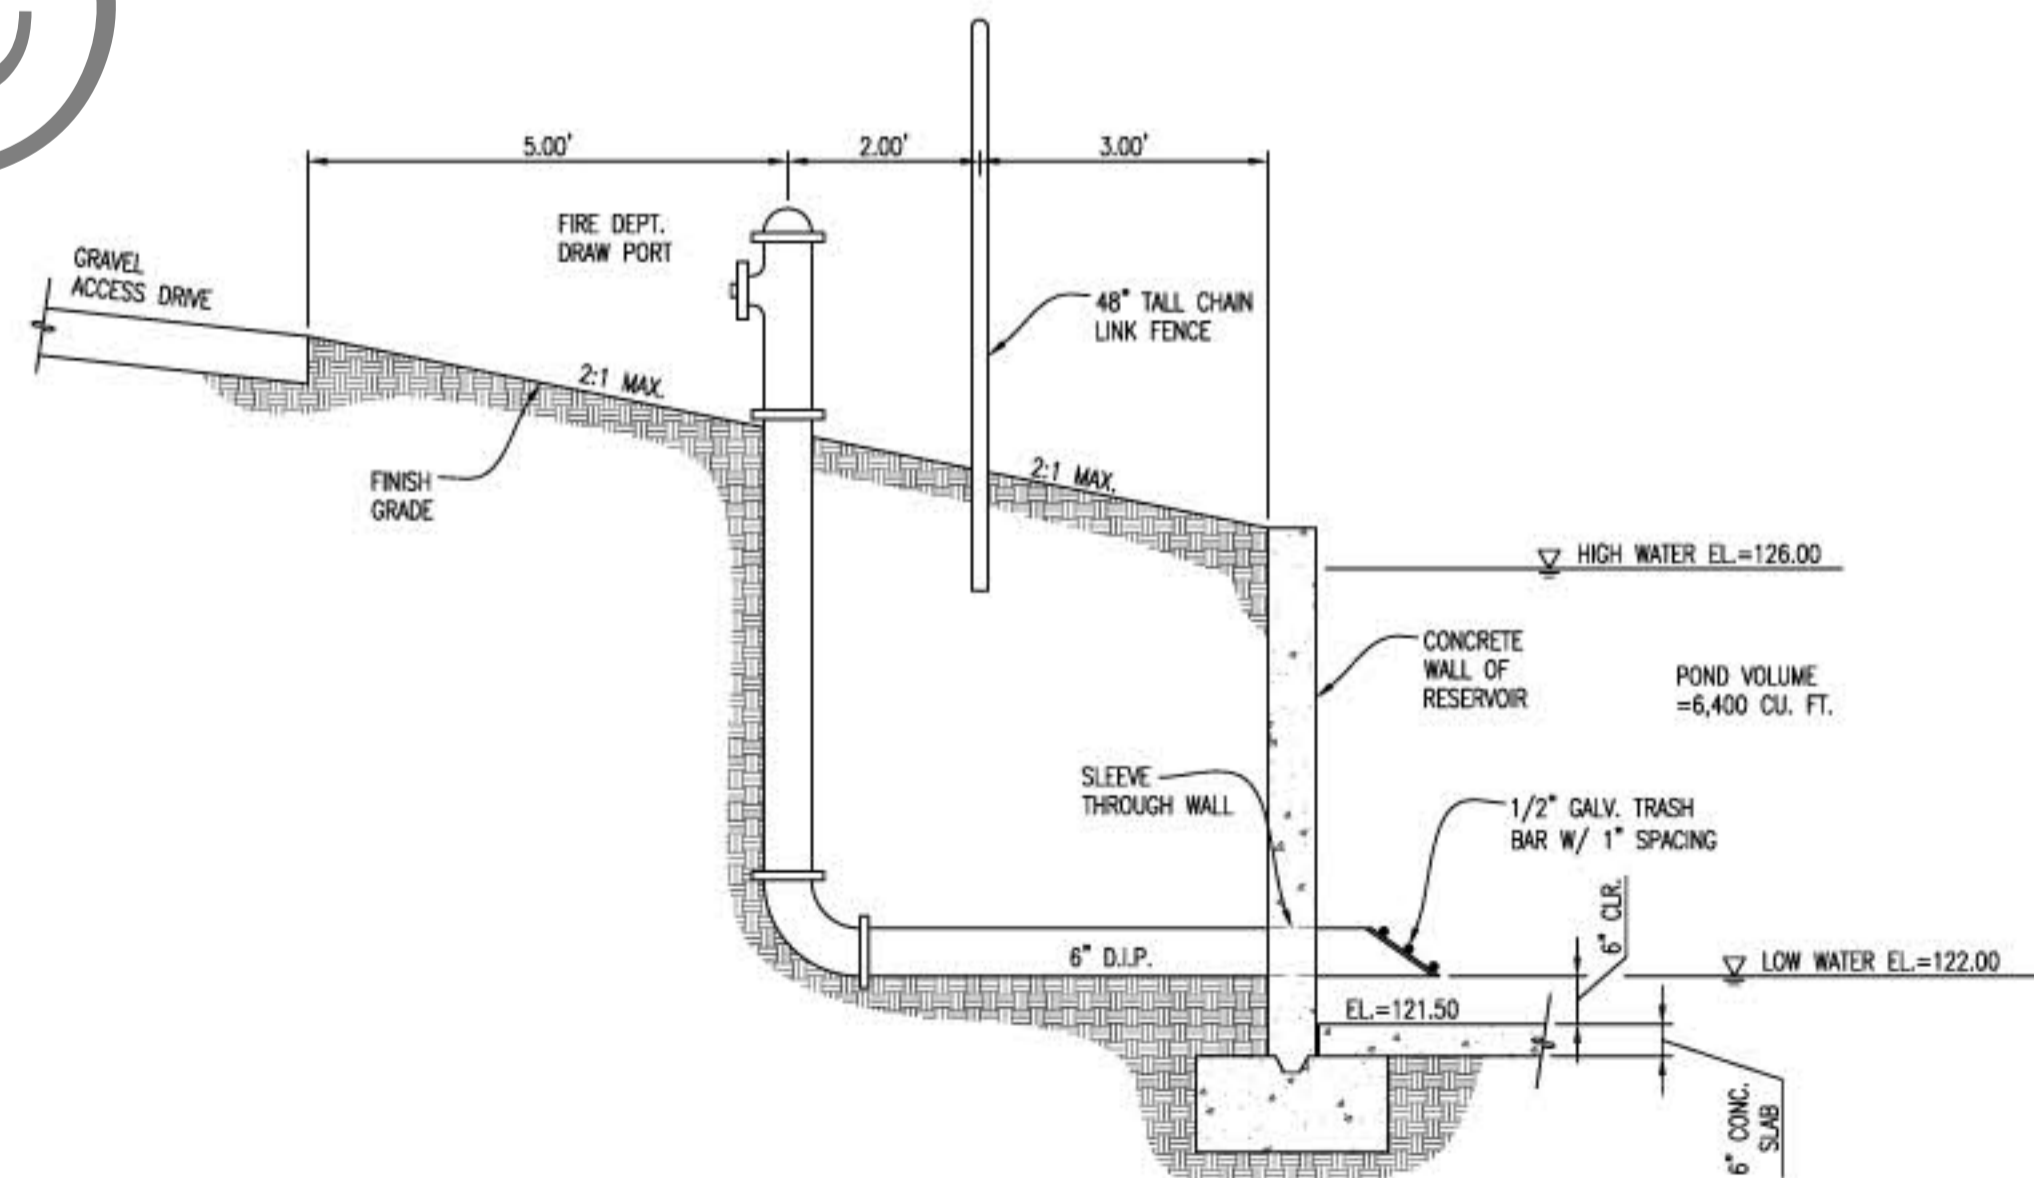

FIRE CONNECTION DETAIL (D)
SCALE: 1"=2'



THIS STAMP IS NOT VALID UNLESS SIGNED WITH AN ORIGINAL SIGNATURE AND DATE DO NOT SCALE FROM BLUEPRINTS

DATE: 07/21/10	ENGINEERING: JOHN C. RABY & ASSOCIATES 509-844-2668
48'x280' "T" HANGER BLDG MODEL T-A	
GRADING & DRAINAGE DETAILS	SHEET 3 OF 4